





Gambar Rencana


*Rencana Gambar Rumah Sakit
Kabupaten kepulauan sula
provinsi maluku utara*

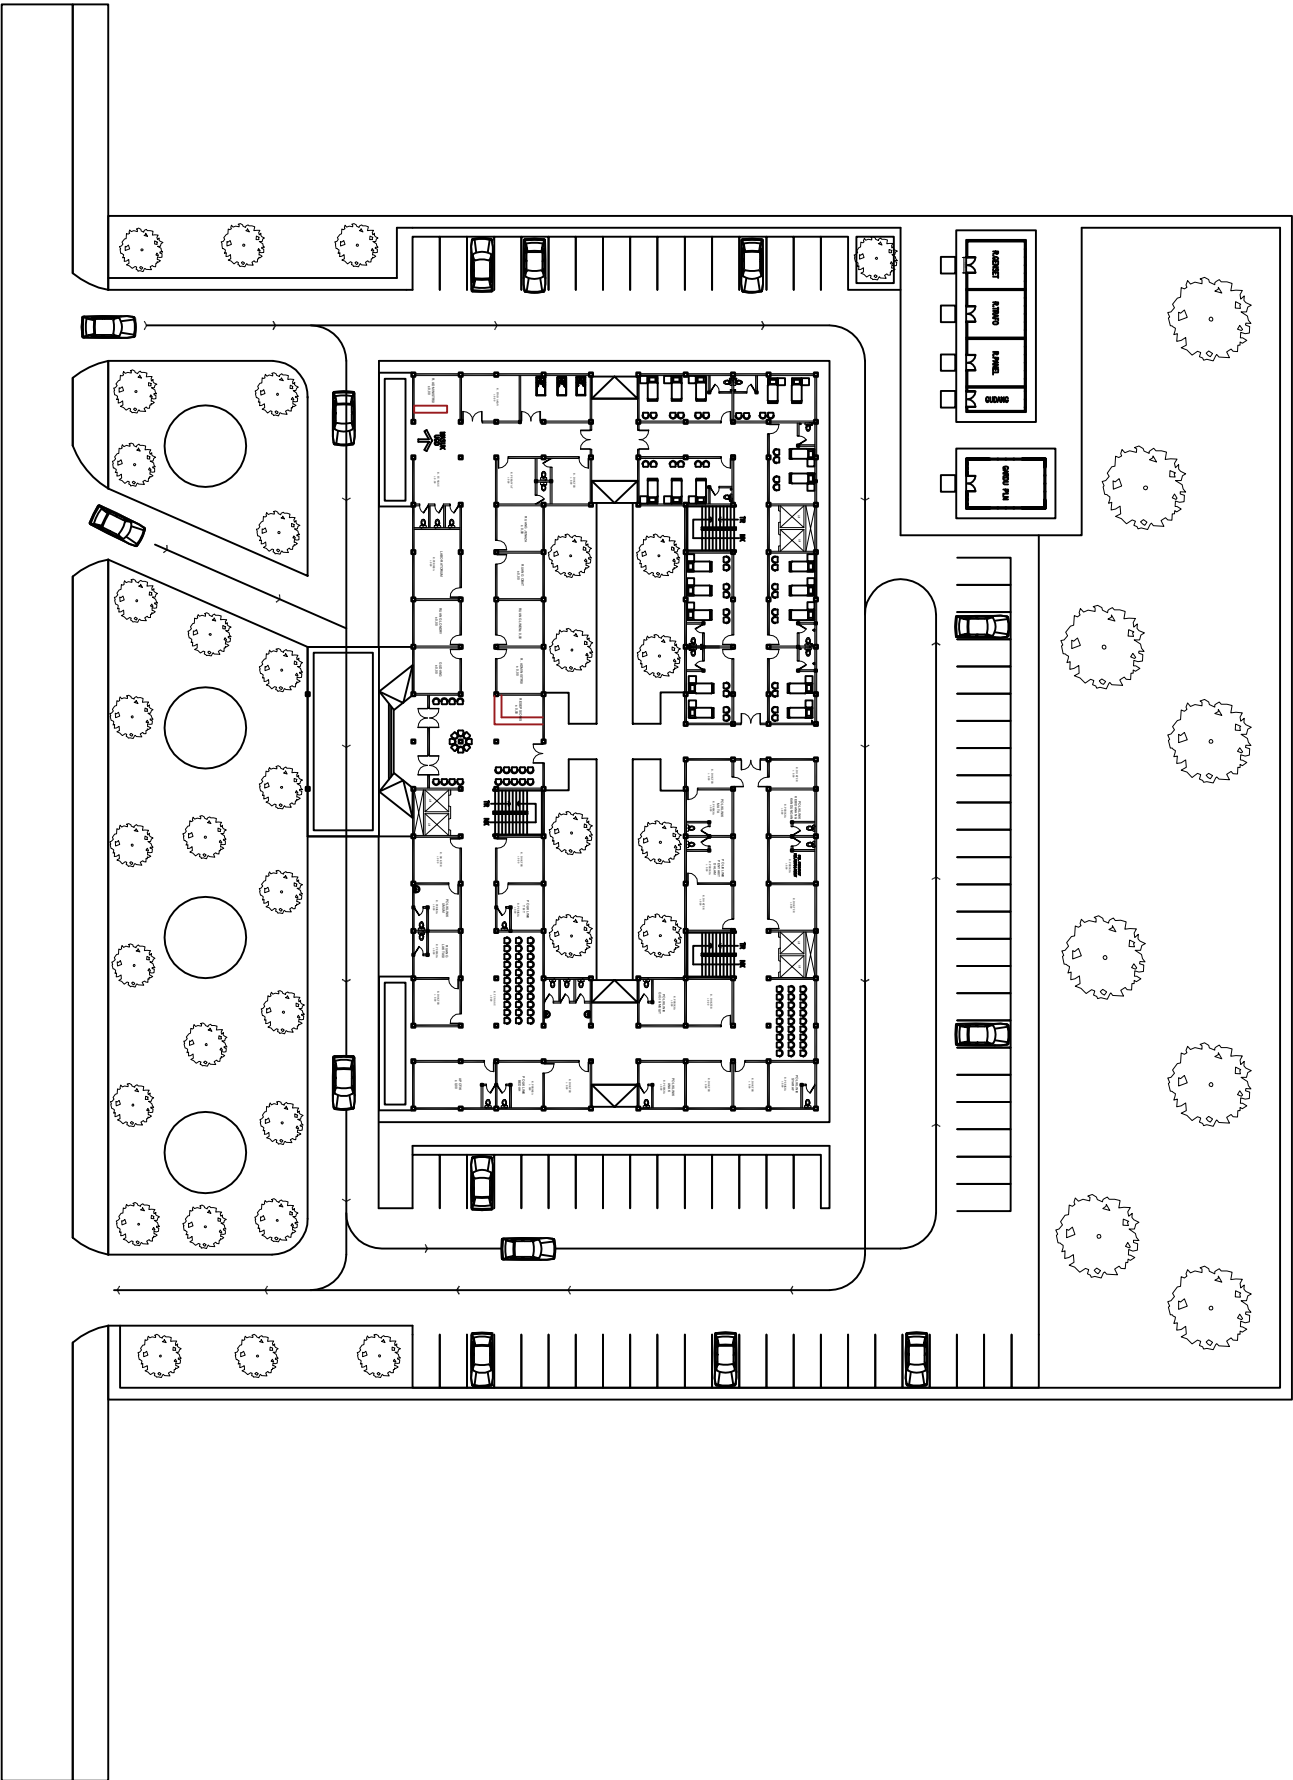

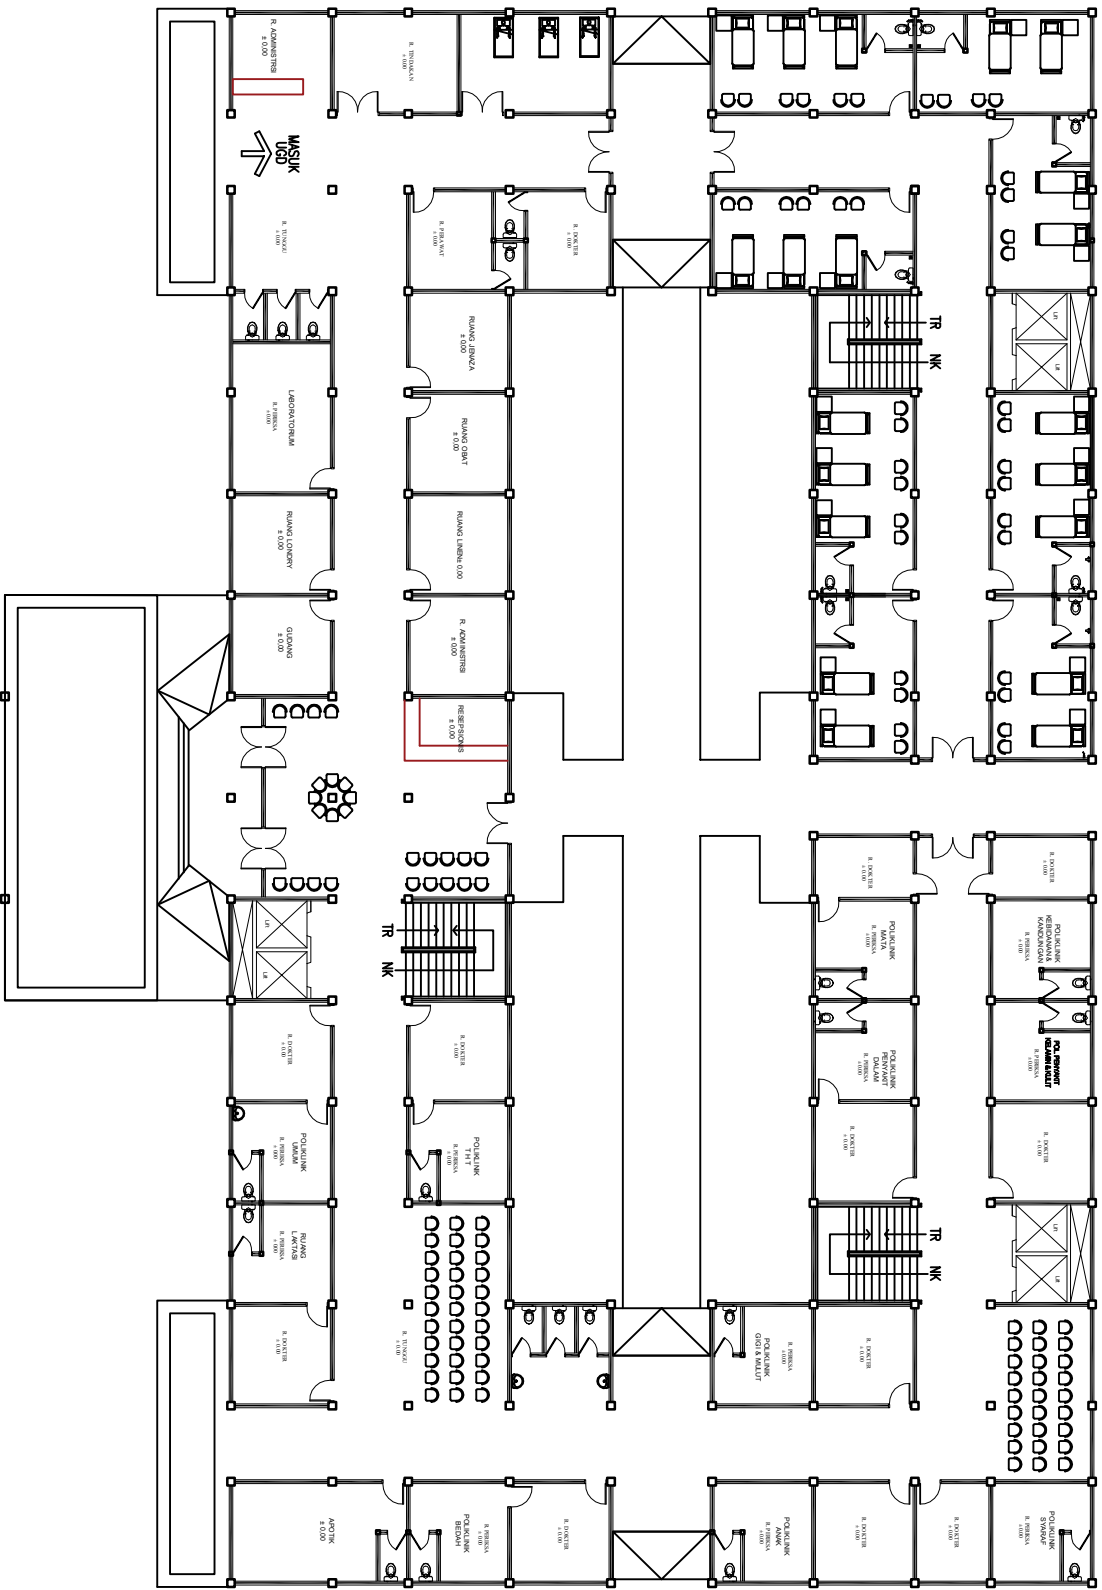

DENAH LANTAI 1

Skala 1 : 100

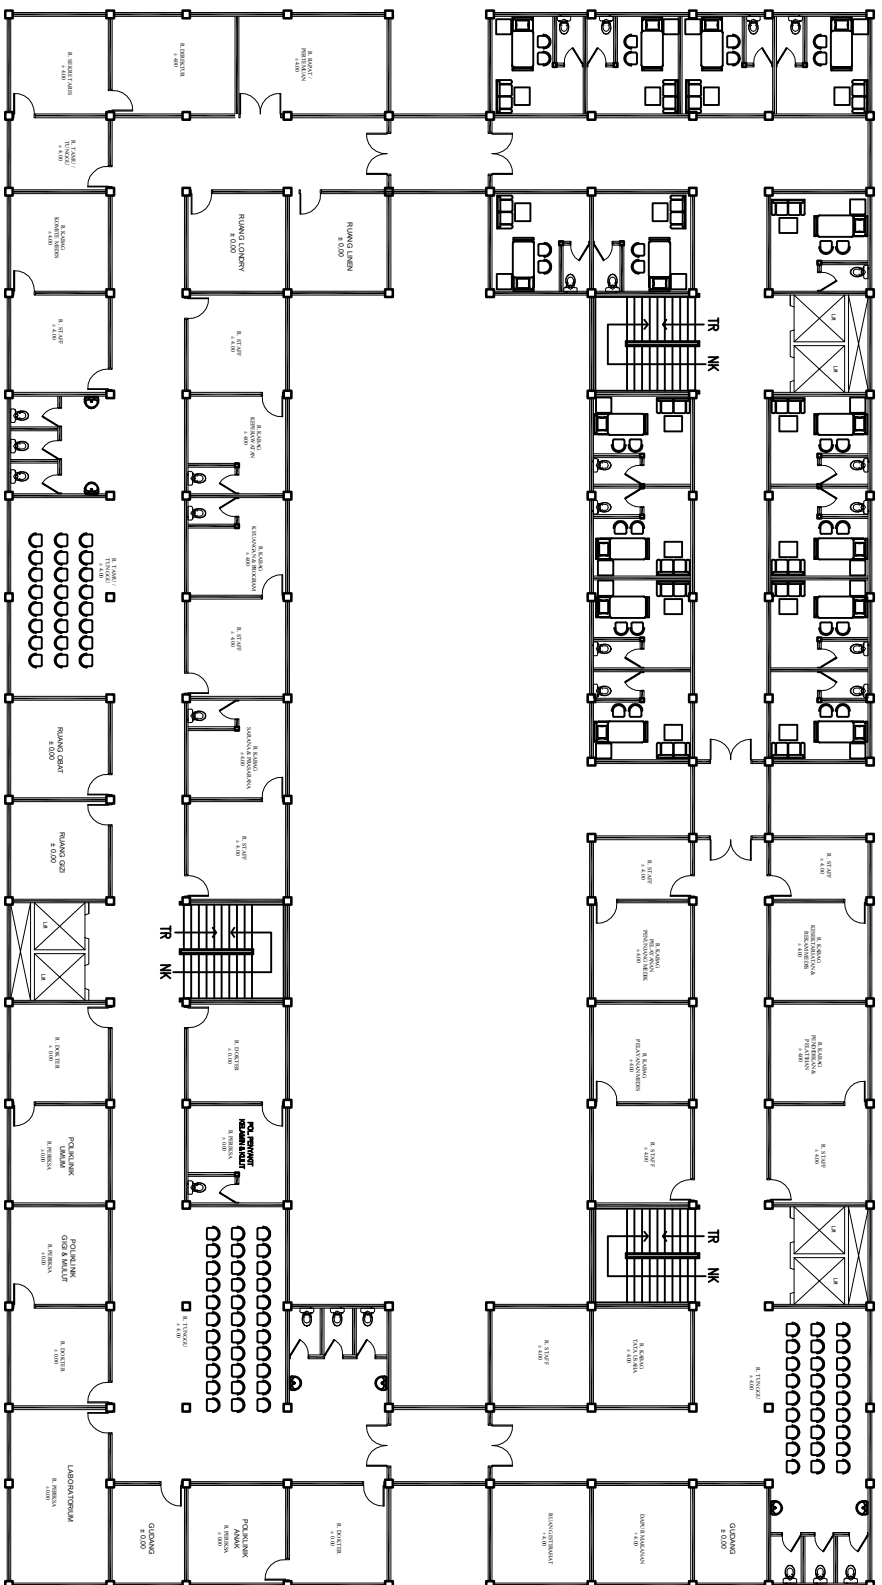

DENAH LANTAI 2

Skala 1 : 100



TAMPAK DEPAN
non scale



TAMPAK SAMPING KANAN
non scale

CATATAN

RENCANA

STATUS TANE

REVISI

REVISI

REVISI

PEMOHON

DI SETUJUI

NIP.

MENGETAHUI

NIP.

DI TELITI	NAMA	PARAF
ARSITEK		
KONSTRUKSI		
BODYLN		

ARSITEK :

INTERIOR
DESAIN :

JUNIOR
ARSITEK :

KONSTRUKSI :

ARSITEK :

INTERIOR
DESAIN :

JUNIOR
ARSITEK :

KONSTRUKSI :

NAMA GAMBAR	SKALA

NO. LBR	JML. LBR	KODE	TAMUN PERENCANAAN

NO. LBR	JML. LBR	KODE	TAMUN PERENCANAAN

TAMPAK BELAKANG
non scale



TAMPAK SAMPING KIRI
non scale

CATATAN

RENCANA

STATUS TANGG	
REVISI/NO	
REVISI/NO	
REVISI/NO	

PEMOHON

DI SETUJUI

NIP. _____

MENGETAHUI

NIP. _____

DI TELITI	NAMA	PARAF
ARSITEK		
KONSTRUKSI		
BODYLN		

ARSITEK :	
INTERIOR DESAIN :	
JUNIOR ARSITEK :	
KONSTRUKSI :	

NAMA GAMBAR		SKALA

NO. LBR	JML. LBR	KODE	TAMUN PERENCANAAN



RUMAH SAKIT





RUMAH SAKIT







